




County Lehigh
Twp or Boro. West Easton
Route Spring Street
Remarks: Main Replacement
Start 6/5/2017 **Finish** 7/21/2017
Account Number 05-1183201054

Map

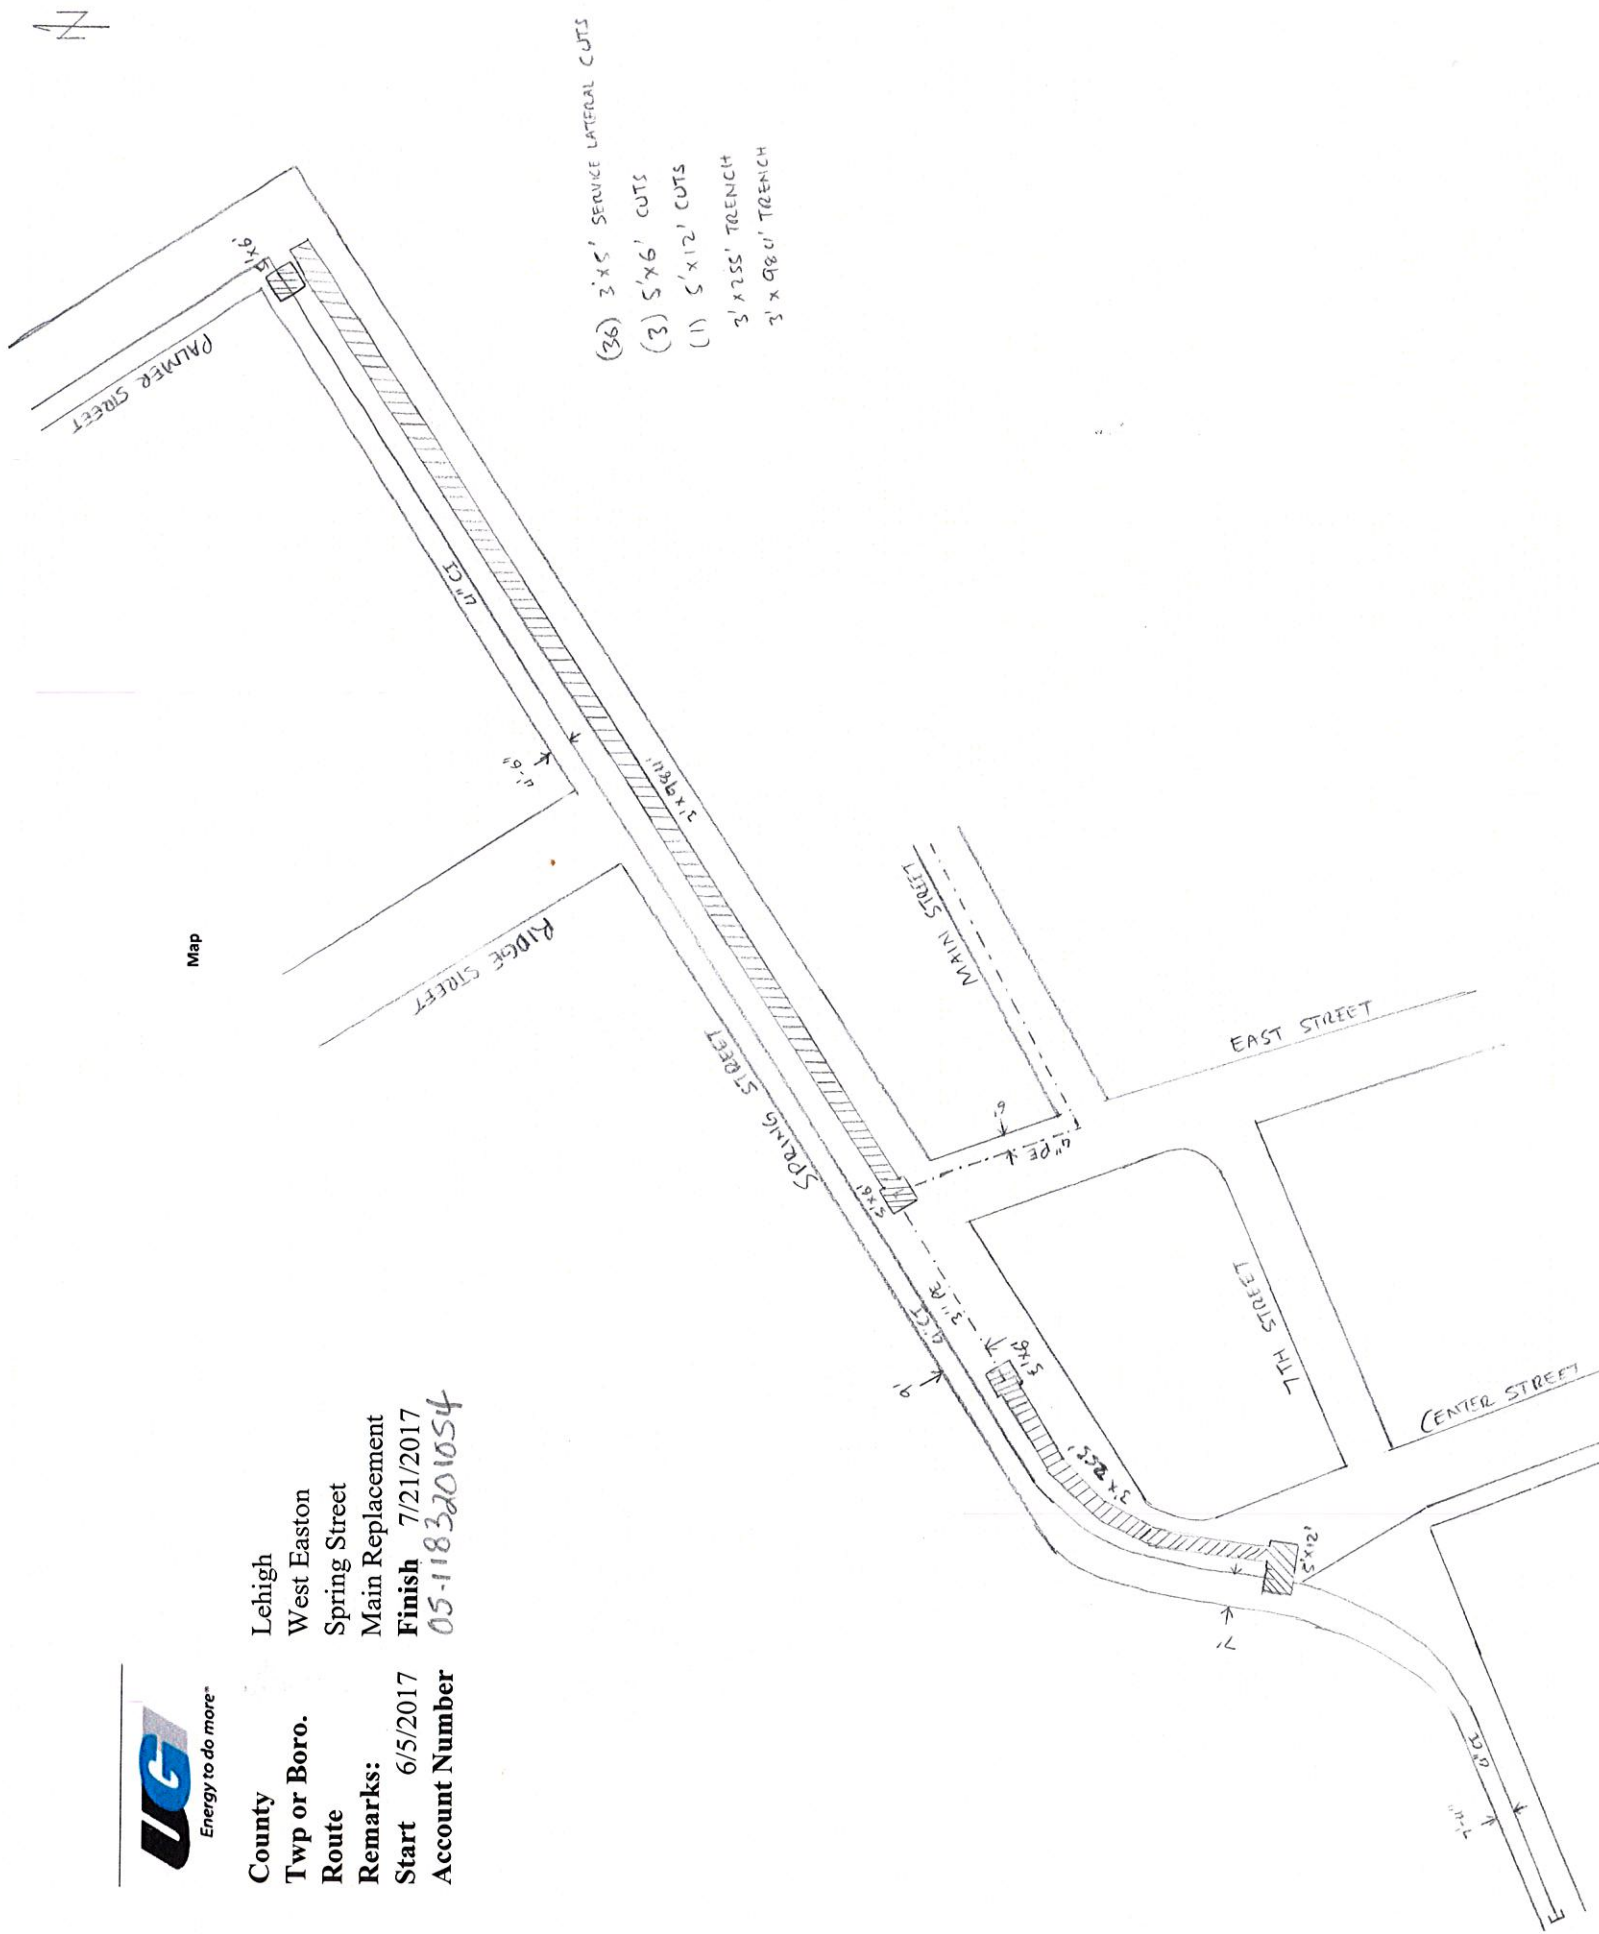

- (36) 3' x 5' SERVICE LATERAL CUTS
- (3) 5' x 6' CUTS
- (1) 5' x 12' CUTS
- 3' x 255' TRENCH
- 3' x 980' TRENCH